




S=1:2,000

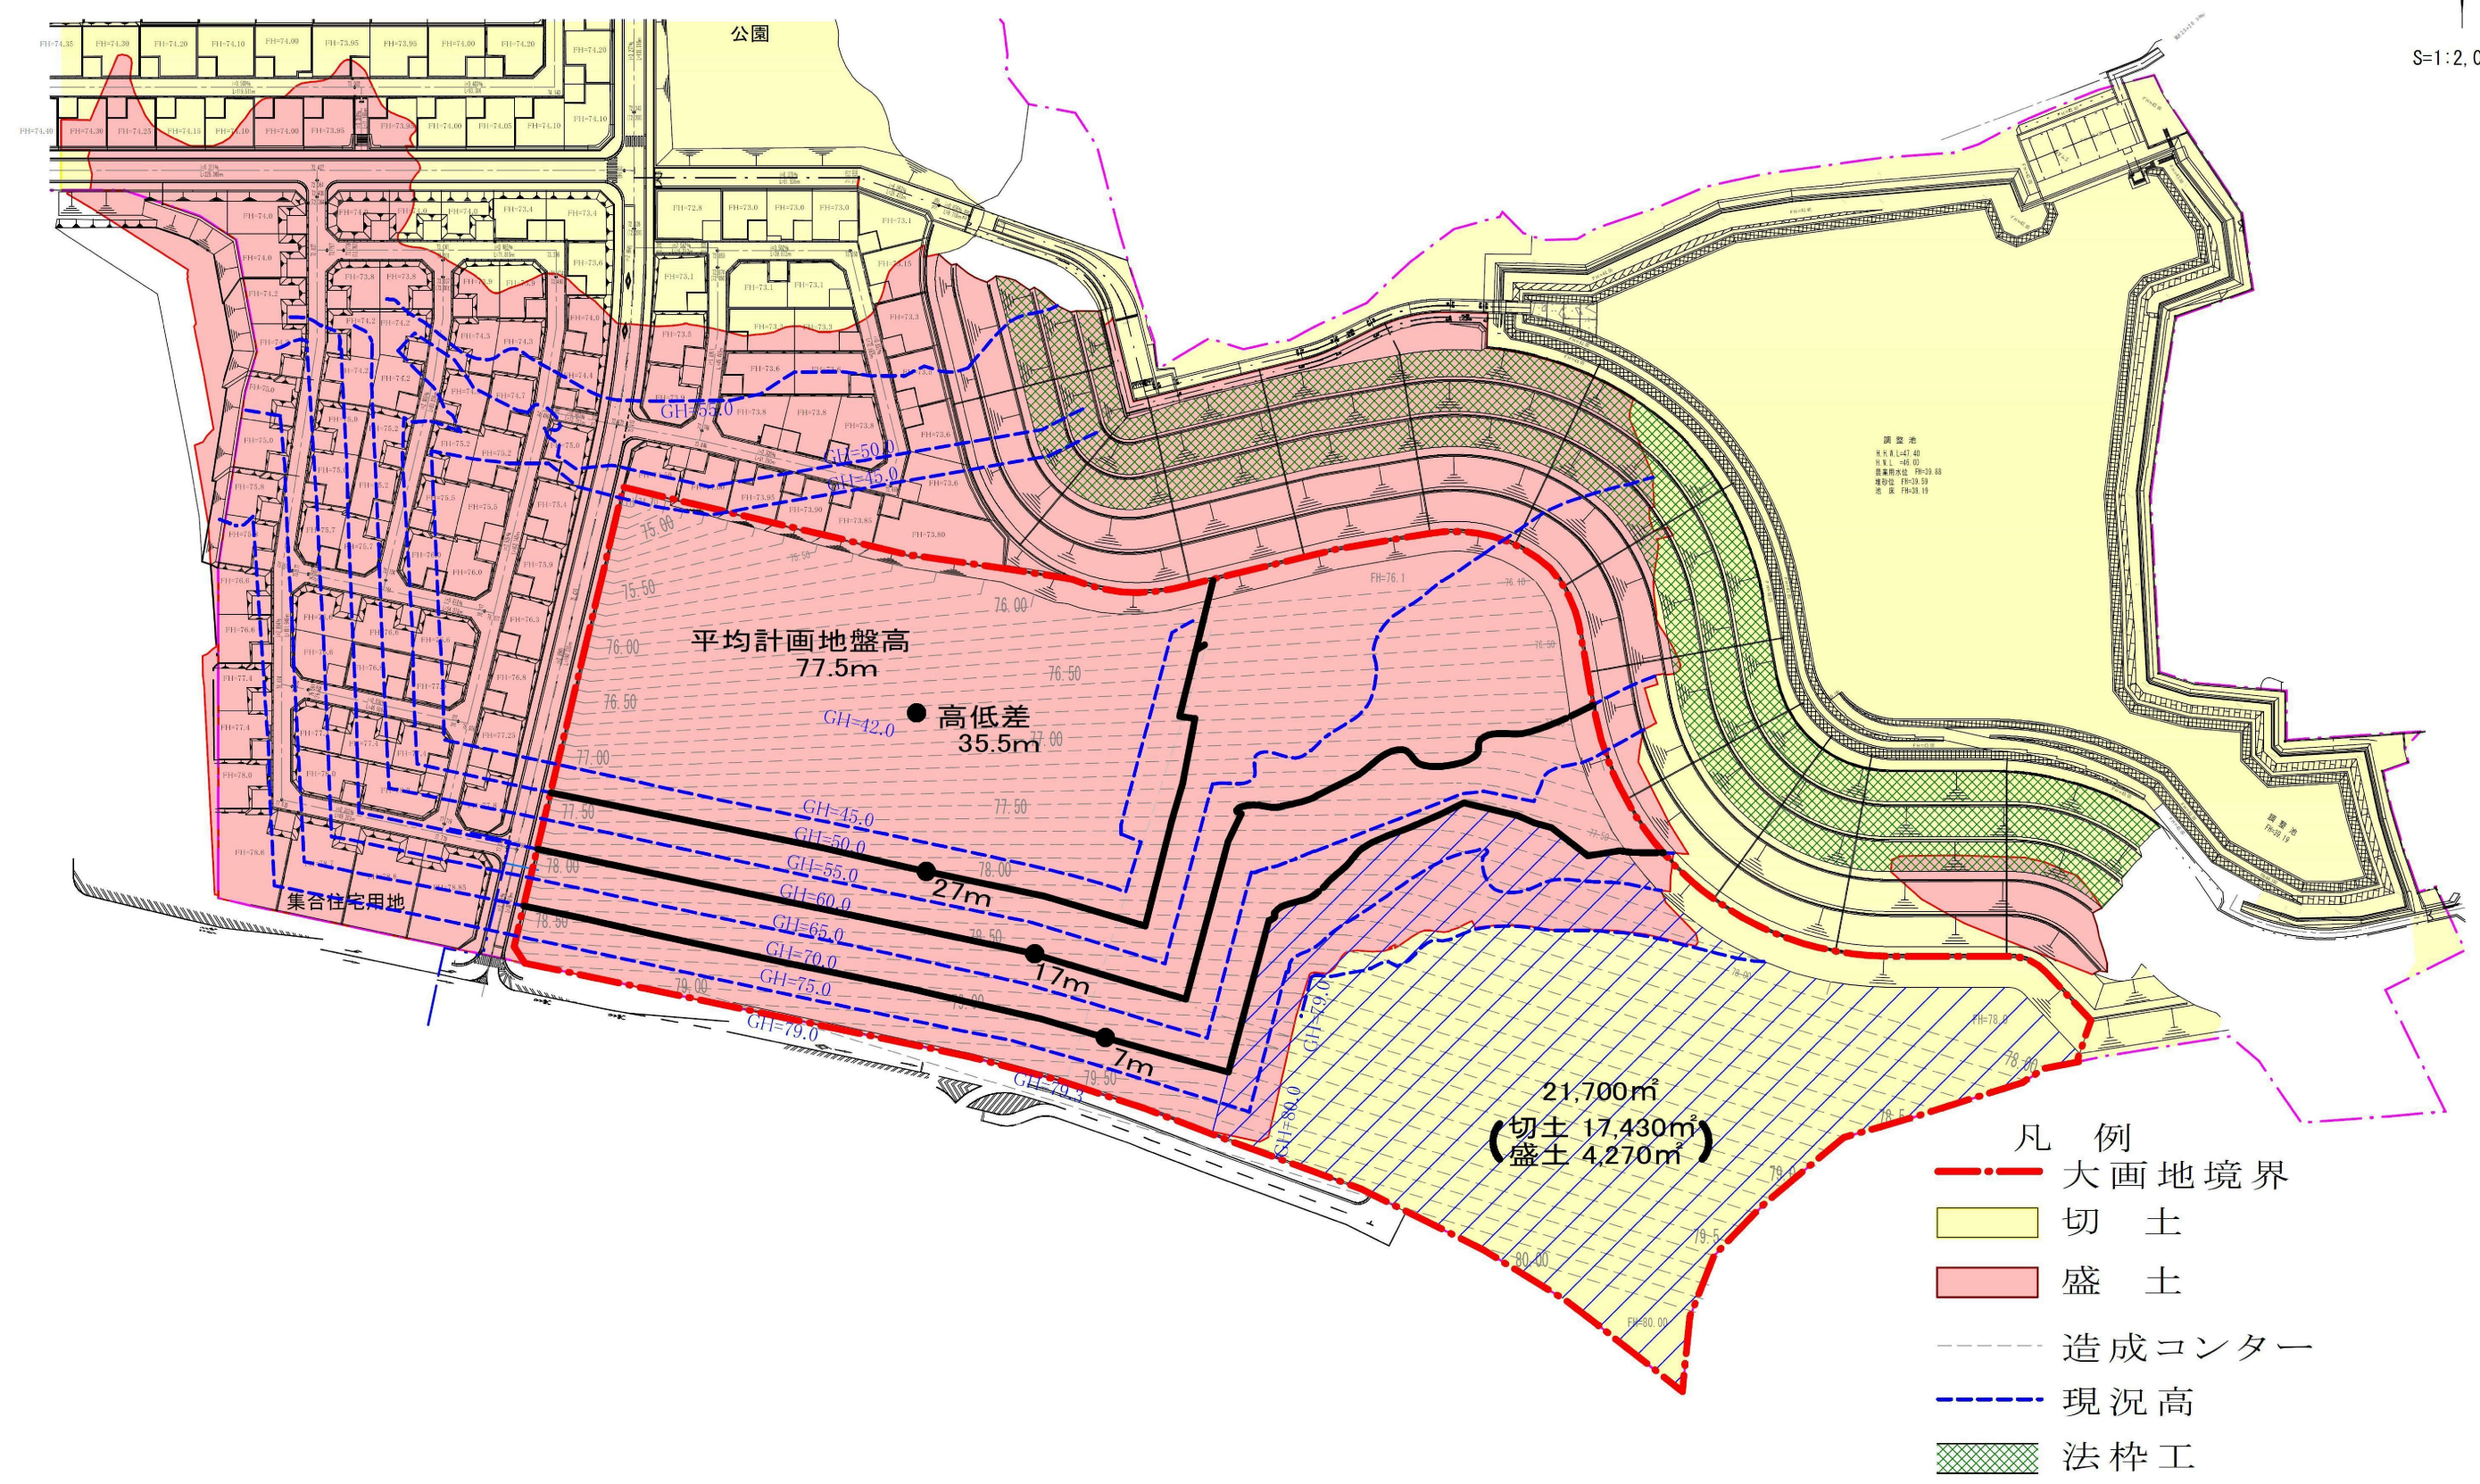

造成計画平面図